


** NOTE; IF 6 PIN EXTENSION CABLE IS FURNISHED WITH A BLUE WIRE, IT IS NOT REQUIRED FOR THIS APPLICATION.

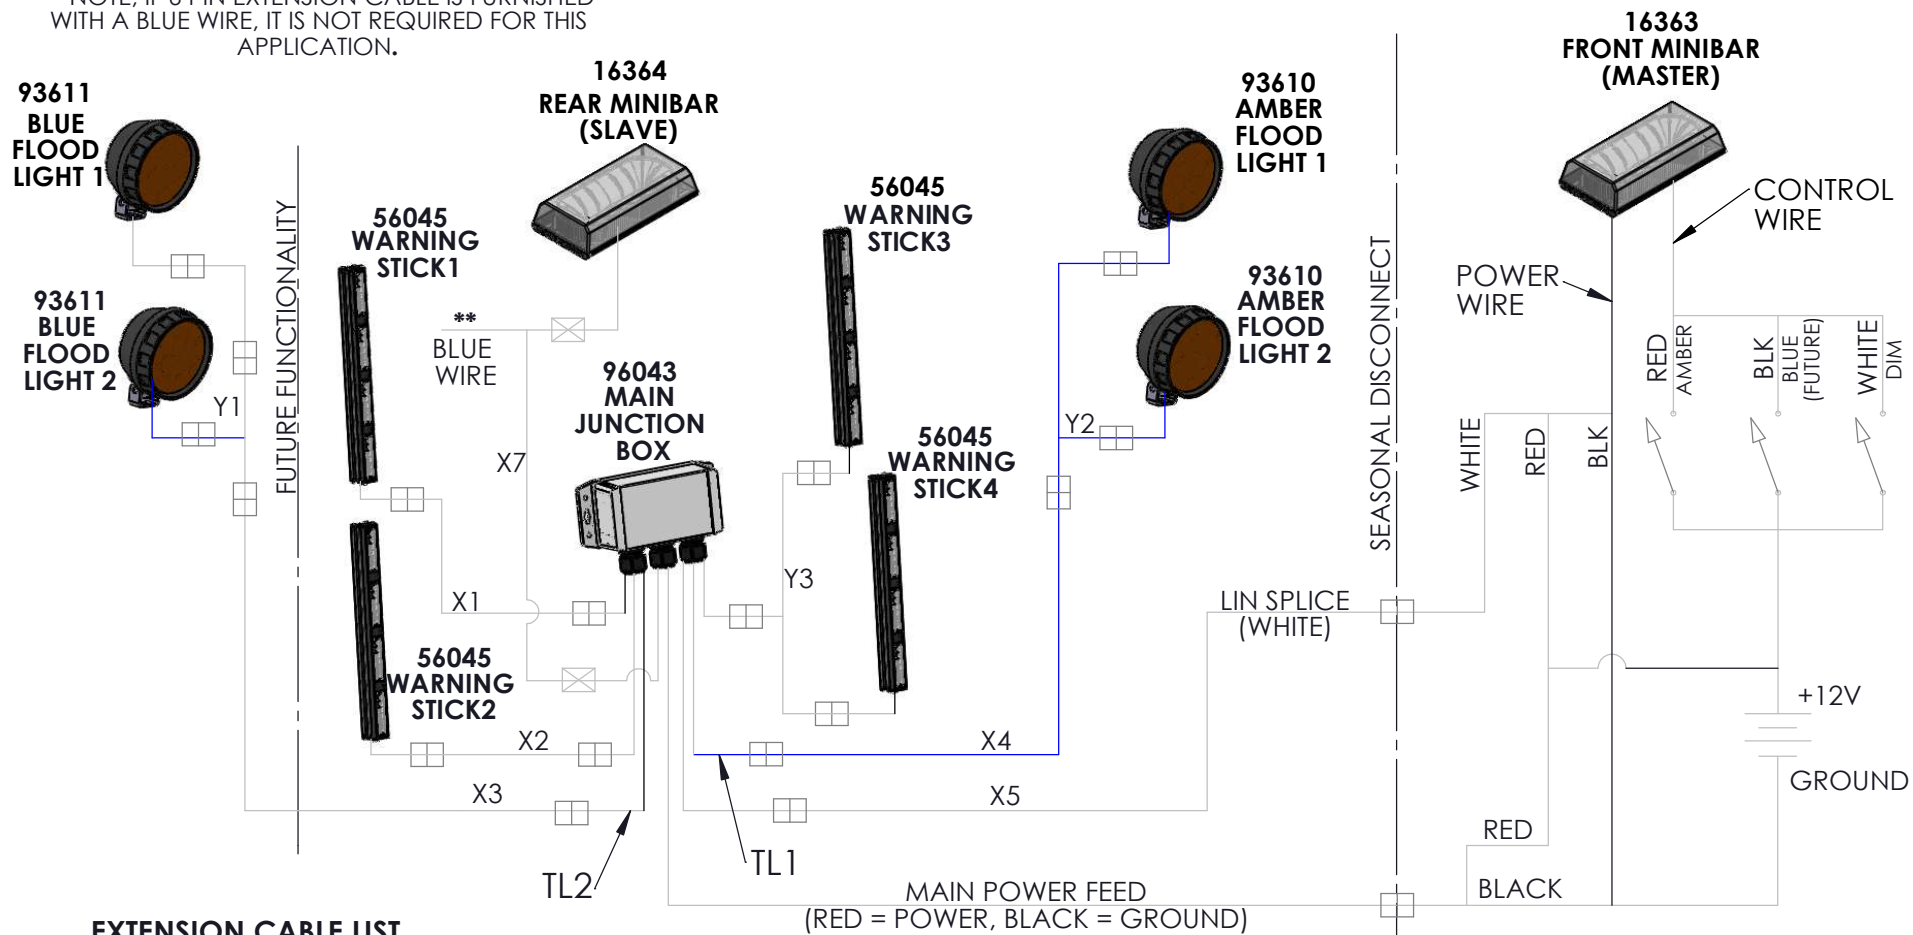

EXTENSION CABLE LIST

ITEM	# OF PINS	LENGTH	PART NUMBER
X1	3		
X2	3		
X3	3		
X4	3		
X5	3		
X6	3		
X7 *	6		
Y1	3		
Y2	3	F	
Y3	3		

- 3 PIN CONNECTOR
 ⊠ 6 PIN CONNECTOR

MOUNT TO TRUCK FOR
WINTER OPERATIONS ONLY

PERMANENT MOUNT TO TRUCK
FOR SUMMER & WINTER
OPERATIONS


DWN	MDW	03.27.2019
CHKD	XX	MM.DD.YYYY
PROD	XX	MM.DD.YYYY

DIMENSIONS ARE IN INCHES.
UNLESS OTHERWISE NOTED
TOLERANCES ARE:

FRACTIONAL $\pm 1/32$
 X $\pm .031$
 X.X $\pm .020$
 X.XX $\pm .010$
 X.XXX $\pm .005$
 ANG MACH $\pm 1^\circ$
 ANG BEND $\pm 2^\circ$

PROPRIETARY AND CONFIDENTIAL
 THE INFORMATION CONTAINED IN THIS
 DRAWING IS THE SOLE PROPERTY OF
 SWS WARNING LIGHTS INC. ANY
 REPRODUCTION IN PART OR AS A WHOLE
 WITHOUT THE WRITTEN PERMISSION OF SWS
 IS STRICTLY PROHIBITED.

REFERENCED DRAWING
DO NOT MANUALLY UPDATE
DO NOT SCALE

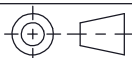

EST. 1969
SWS
 WARNING LIGHTS INC.

7695 Blackburn Parkway
 Niagara Falls, Ontario L2H 0A6
 (905) 357-0222 FAX (905) 357-9122

DRAWING NO FNA-750-000	REVISION A	TITLE Alberta Snowplow Package 1
MRP RAW PART NO	SCALE 1:1	MATERIAL
MRP FINISHED PART NO 75035	SIZE A	FINISH
FILE LOCATION U:\Mechanical Projects\Snowplow Instructions 2019\Alta Package 1	SHEET 1 OF 1	